

FREMONT COUNTY ROAD DEPARTMENT

APPLICATION /PERMIT TO CONSTRUCT ACCESS DRIVEWAY

DATE OF APPLICATION: _____

The UNDERSIGNED hereby makes application for permission to construct an access driveway (s) as described below and as shown on the ATTACHED SKETCH OR PLAN "hereby made part of the application".

The UNDERSIGNED also agrees to abide by the terms of the attached permit agreement.

Name: _____ Address: _____

Firm Name: _____ Signature: _____

Telephone Number: _____

LOCATION OF PROPERTY

Road #/(or Name) _____, Approximately _____ miles _____
N S E W

From _____,
(Describe a well defined point such as town, mile-marker, intersection, etc.)

for ingress or egress to a _____
(Business or residence.)

Access Drive: Width _____ feet Raddi _____, on the
_____ side of roadway.
N S E W

Proposed driveway surface type: _____

AGREEMENT

I, the Undersigned property owner, request permission to construct an access driveway(s) on County right-of-way at the location described on this permit application, subject to the following restrictions and regulations:

1. Driveways will be constructed in a safe manner so as not to interfere with or endanger public travel. All work will be performed in a neat and workmanlike manner, using materials acceptable to the County. The right-of-way will be cleaned and left in a condition equal to or better than the original condition. The applicant will fully protect the traffic on the roadway during construction, using the proper flagging or signing, and will hold the County harmless from all dangers, expenses, claims or liability arising out of any alleged damages of any nature to any person or property, due to the construction, performance or non-performance of work, or existence of said driveway.

2. No driveway(s) shall be constructed such that there will be parking or servicing of vehicles on the County roadway right-of-way.

3. The profile grade of the driveway(s) shall be constructed as indicated on the attached sketch or plan and shall in no case be graded or maintained such that water will drain onto the roadway surface.

4. This permit becomes VOID if construction is not completed within _____ days after the approval date.

5. The County reserves the right to inspect the installation(s) at the time of construction and at all times thereafter; and to require such changes, maintenance and repairs as may at any time be considered necessary to provide protection of life and property on or adjacent to the roadway.

6. Driveways will be constructed and maintained at the expense of the applicant. This includes all materials and equipment needed for the proper installation.

COUNTY ROAD DEPARTMENT USE ONLY

ADDITIONAL REQUIREMENTS/COMMENT:

PERMIT APPROVAL RECOMMENDATION BY: _____
Name and Title

PERMIT APPROVED BY: _____ DATE: _____
County Commissioner


Rules and Regulations
CONSTRUCTION OF ACCESS DRIVEWAYS AND TURNOUTS
TO
FREMONT COUNTY ROADWAYS
State of Wyoming

I certify that the attached is a true and correct copy of the rules for the Construction of Access Driveways and Turnouts to Fremont County Roadways, Fremont County, Wyoming adopted in accordance with Wyoming Statute 24-1-104 (annotated 1977 republished edition).

Prior to adoption these rules were made available for public inspection on the 31st day of March, 1981 and a notice of intended adoption was mailed to the Attorney General and the legislative Service Office.

The attached rule(s) are effective immediately upon filing with the Secretary of State.

Signed this 29 day of April, 1981.

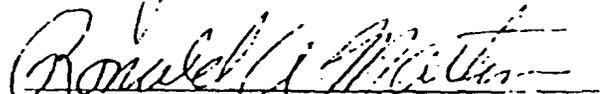
Ronald A. Martin

Director of Planning

TABLE OF CONTENTS

CHAPTER I
TITLE, PURPOSE AND AUTHORITY.

<u>Section No.</u>	<u>Subject</u>	<u>Page No.</u>
1	Title	1
2	Purpose	1
3	Authority	1

CHAPTER II
EFFECT OF REGULATIONS 1

CHAPTER III
MATERIALS, CONSTRUCTION AND MAINTENANCE

1	Materials	1
2	Construction	1
3	Inspection & Maintenance	1
4	Roadway Construction and Recon- struction	1,2
5	Use of Roadway Right-of-Way	2

CHAPTER IV
DESIGN REQUIREMENTS

1	Location	2
2	Radii	2
3	Drainage	2
4	Slope	2,3
5	Width	3
6	Angle	3
7	Joint Driveways	3
8	Multiple Driveways	3
9	Heavy Traffic Access Driveways	3

CHAPTER V
MODIFICATION AND VARIANCE 3

CHAPTER VI
SEVERABILITY 3

CHAPTER VII
VIOLATIONS AND PENALTIES 3,4

Section No.

Subject

Page No.

CHAPTER VIII
APPEALS

4

CHAPTER IX
AMENDMENTS

4

CHAPTER X
ADOPTION AND EFFECTIVE DATE

4

CHAPTER I

TITLE, PURPOSE AND AUTHORITY

Section 1. Title. This resolution shall be known as the "Rules and Regulations for the Construction of Access Driveways and Turnouts to Fremont County Roadways".

Section 2. Purpose. The purpose of this resolution is to promulgate rules and regulations for the proper location and design of access driveways and turnouts to County roadways necessary to protect the safety of the motorist and maintain the physical integrity of roadway surfaces and adjacent drainageways.

Section 3. Authority. The Authority for Wyoming Counties to manage and control county roadways is granted in Wyoming Statutes 24-1-104 (annotated 1977 Republished Edition).

CHAPTER II

EFFECT OF REGULATIONS

After the passage and effective date of these regulations it shall be unlawful for any person, partnership, corporation or firm to install, construct, alter, or use any access driveway or other turnout to any roadway owned and/or maintained by Fremont County that does not conform to the requirements of these regulations.

CHAPTER III

MATERIALS, CONSTRUCTION AND MAINTENANCE

Section 1. Materials. The property owner shall furnish all materials necessary for the construction of driveways and other turnouts. All materials shall be subject to inspection and approval by the Fremont County Road Department.

Section 2. Construction. The property owner shall do all work and pay all costs incurred in the construction of access driveways and other turnouts within the county road right-of-way, including the cost of repairing any damages to the county roadway during the construction thereof.

Section 3. Inspection and Maintenance. The Fremont County Road Department is hereby authorized to inspect all driveway and other turnout installations at the time of construction and any time thereafter and to require such changes, maintenance and repairs as may be considered necessary to provide protection of life and property on or adjacent to the county roadway.

Section 4. Roadway Construction and Reconstruction. Any existing access driveway structure or other turnouts which are destroyed or removed in the construction or reconstruction of

a section of roadway will be replaced or reconstructed by the County Road Department to a design within these regulations and a condition equal to or better than the original structures.

Section 5. Use of Roadway Right-of-Way. The property owner shall not be permitted to erect any sign, either fixed or moveable, on or extending over any portion of the roadway right-of-way, or conduct any business of any nature on the roadway right-of-way.

CHAPTER IV

DESIGN REQUIREMENTS

Section 1. Location. The location of access driveways and other turnouts shall be selected to provide maximum safety for roadway and driveway users. The following rules shall generally apply for the location of driveways and turnouts in relationship to roadway sight distance, intersections, side property lines and other driveways.

a. Sight Distance - All driveways and turnouts shall be located so there is a minimum horizontal and vertical sight distance of five-hundred (500) feet in both directions along the County roadway.

b. Intersections - All driveways and turnouts shall be located a minimum of seventy-five (75) feet from the intersecting right-of-way lines of other roadways.

c. Side-Property Lines - All parts of any access driveway or other turnout, including the radii, shall be minimum of twelve and one-half ($12\frac{1}{2}$) feet from the side property lines. Exceptions to this rule may be allowed when physical conditions make it impossible to comply or where such compliance will create a potential safety hazard.

d. Other Driveways - All parts of any access driveway or turnout, including the radii, shall be a minimum of twenty five (25) feet from any other access driveway or turnout to the same roadway.

Section 2. Radii. Radii for all access driveways and turnouts shall not be less than ten (10) feet.

Section 3. Drainage. Drainage in roadway side ditches shall not be altered or impeded. Drainage structures a minimum of fifteen (15) inches in diameter shall be installed under each driveway or turnout unless it can be demonstrated by the landowner that such structures are not needed.

Section 4. Slope. The driveway or turnout slope or grade shall be so constructed as to conform to the slope of the roadway shoulder, from the edge of the roadway surface to the shoulder line and then shall be sloped downward to a point above the center line of the side ditch. Water will not be permitted to drain from the driveway or turnout onto the roadway and shoulder

surfaces.

Section 5. Width. The width of access driveways shall not exceed twenty-four (24) feet for residential driveways and forty (40) feet for all other driveways. Turnout widths are not restricted.

Section 6. Angle. The angle of the access driveway from the roadway surface shall be a near ninety (90) degrees as site conditions will permit.

Section 7. Joint Driveways. Landowners of adjacent property wanting to construct a joint driveway to service both properties must meet all requirements of these regulations with the exception of side property line clearance distances.

Section 8. Multiple Driveways. Two driveways entering onto a particular roadway from a single commercial establishment or residence are permitted if all requirements of these regulations are met and if the minimum distance between the two driveways is twenty-five (25) feet. More than two driveways will be prohibited unless there are extenuating circumstances.

Section 9. Heavy Traffic Access Driveways. Drive-in theaters, car washes, and other heavy traffic volume business must make allowances for car storage on the premises to prevent stacking of vehicles on the roadway. The county roadway shall not be used as a holding area for vehicles.

CHAPTER V

MODIFICATION AND VARIANCE

Where, in the opinion of the Fremont County Road Department, extenuating circumstances exist which may prohibit complete conformance with these regulations and where lack of such complete conformance will not create a traffic hazard, the Department may modify or vary the provisions of these regulations to the minimum extent necessary to permit the construction of the driveway in accordance with the intent of these regulations.

CHAPTER VI

SEVERABILITY

If any provision of these regulations be held invalid by a court of competent jurisdiction, such invalidity shall not effect other provisions which can be given effect without the invalid provisions, and to this end the provisions of these regulations are declared to be severable.

CHAPTER VII

VIOLATIONS AND PENALTIES

Any person who willfully violates any provision of these

regulations or any order or rule issued under these regulations, shall upon conviction thereof by any court of competent jurisdiction, shall be subject to a fine of not more than one hundred dollars (\$100.00) or to imprisonment for a period not to exceed thirty days (30), or both such fine and imprisonment.

CHAPTER VIII

APPEALS

Any decision of the County Road Department may be appealed to and reviewed by the Board of County Commissioners. Decisions of the Board of County Commissioners may be reviewed by the District Court and the Wyoming State Supreme Court as set forth in Wyoming Statutes 9-4-114 (annotated 1977 Republished Edition).

CHAPTER IX

AMENDMENTS

The Board of County Commissioners may amend these regulations from time to time as the need for change becomes evident. Such amendments shall be made in compliance with all requirements of the Wyoming Administrative Procedures Act. (W.S. 9-4-101 thru 9-4-115 annotated 1977 Republished Edition).

CHAPTER X

ADOPTION AND EFFECTIVE DATE

This resolution providing minimum standards for the construction of access driveways and other turnouts to county roadways shall be in full force and effect after its adoption by the Board of County Commissioners and its proper filing with the Wyoming Secretary of State in accordance with the Wyoming Administrative Procedures Act.

ADOPTED THIS

21st

DAY OF

April

, A.D., 1981

Board of County Commissioners
Fremont County Wyoming

Lowell Lund
Lowell Lund, Chairman of the Board


J.M. Kail
J.M. Kail, Commissioner

John Philp
John Philp, Commissioner

ATTEST:

James A. Farthing
James A. Farthing, County Clerk

EFFECTIVE DATE: _____

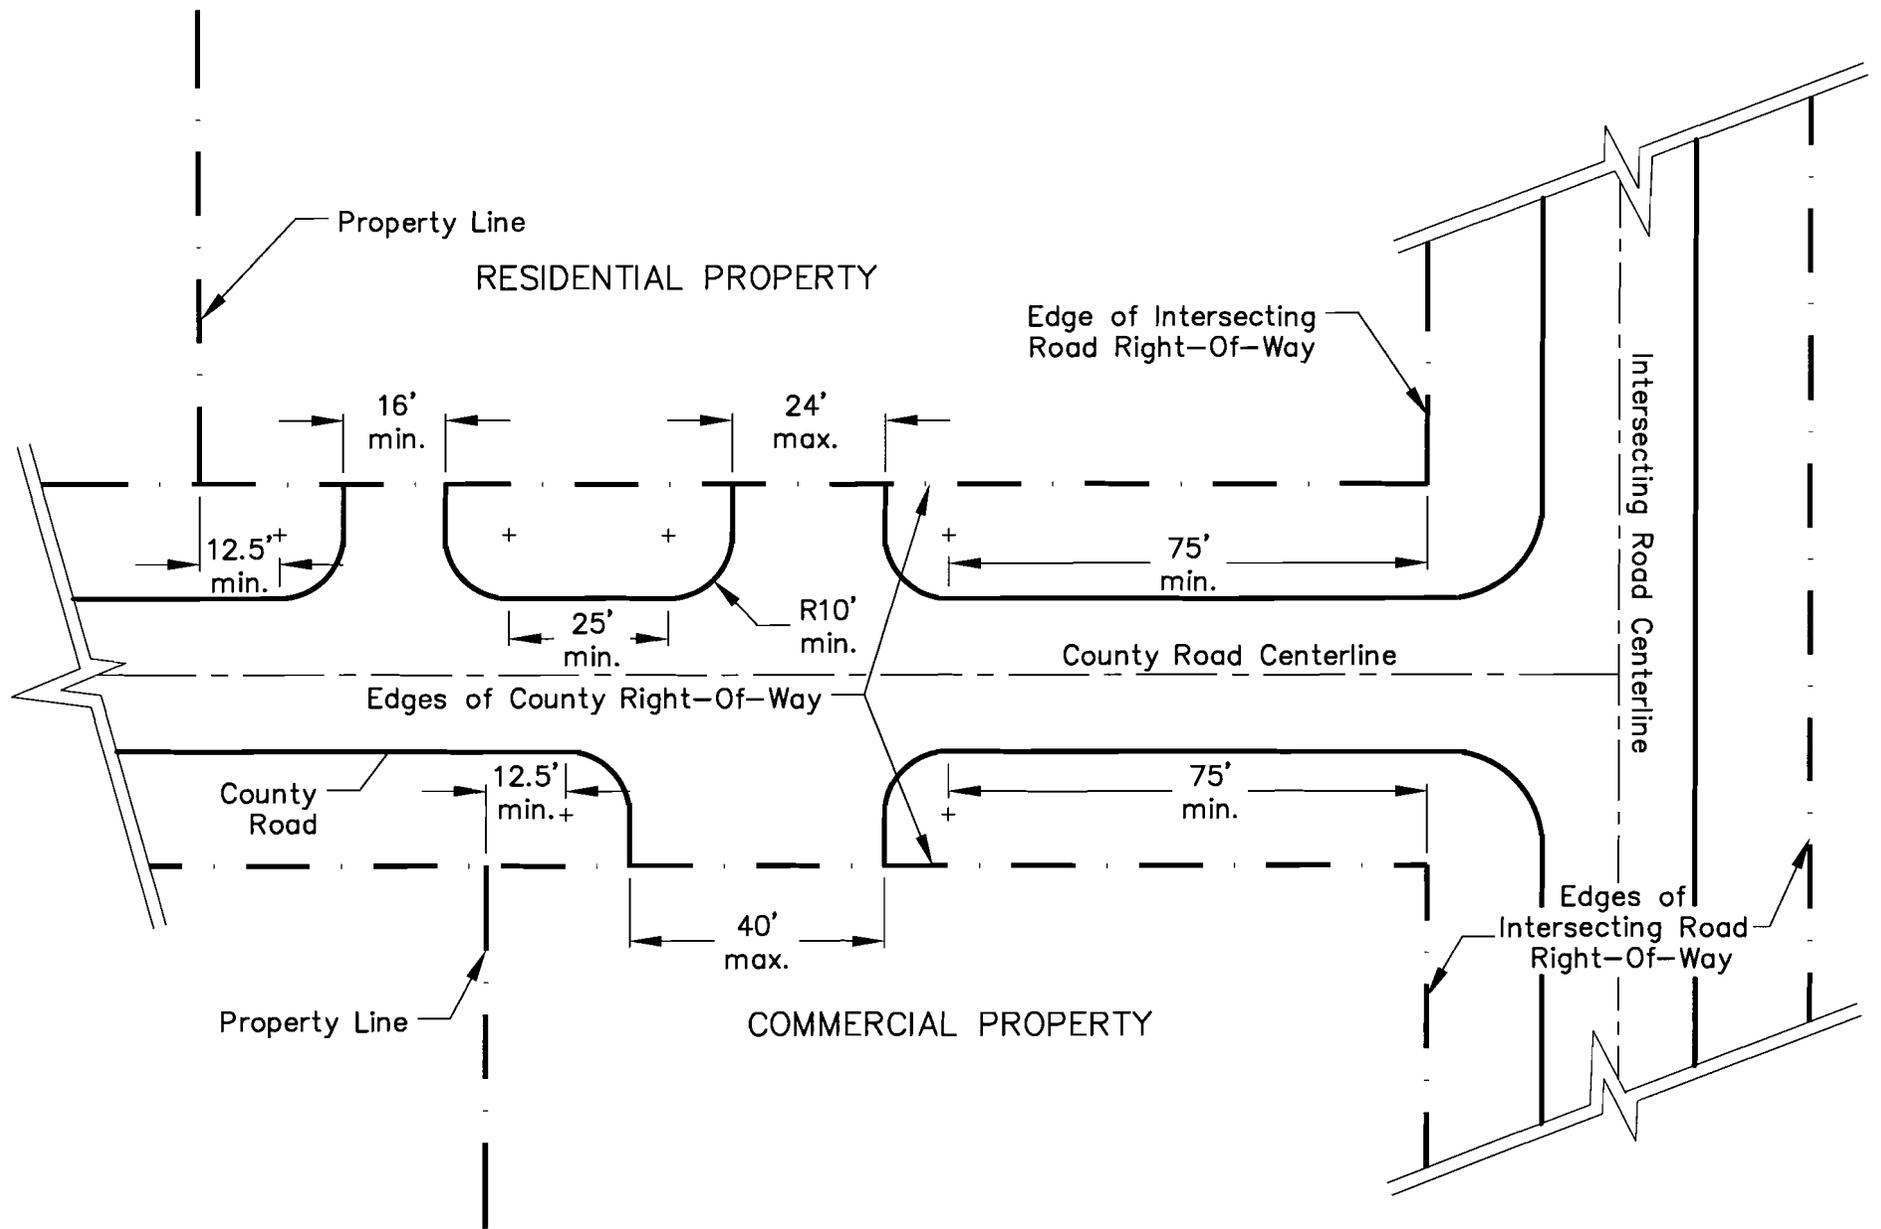

TYPICAL APPROACH MINIMUM & MAXIMUM DIMENSIONS

SCALE: 1" = 30' unless reduced or enlarged

Fremont County
Road & Bridge
Department